


PRFV SA


Fecha 13/06/2019

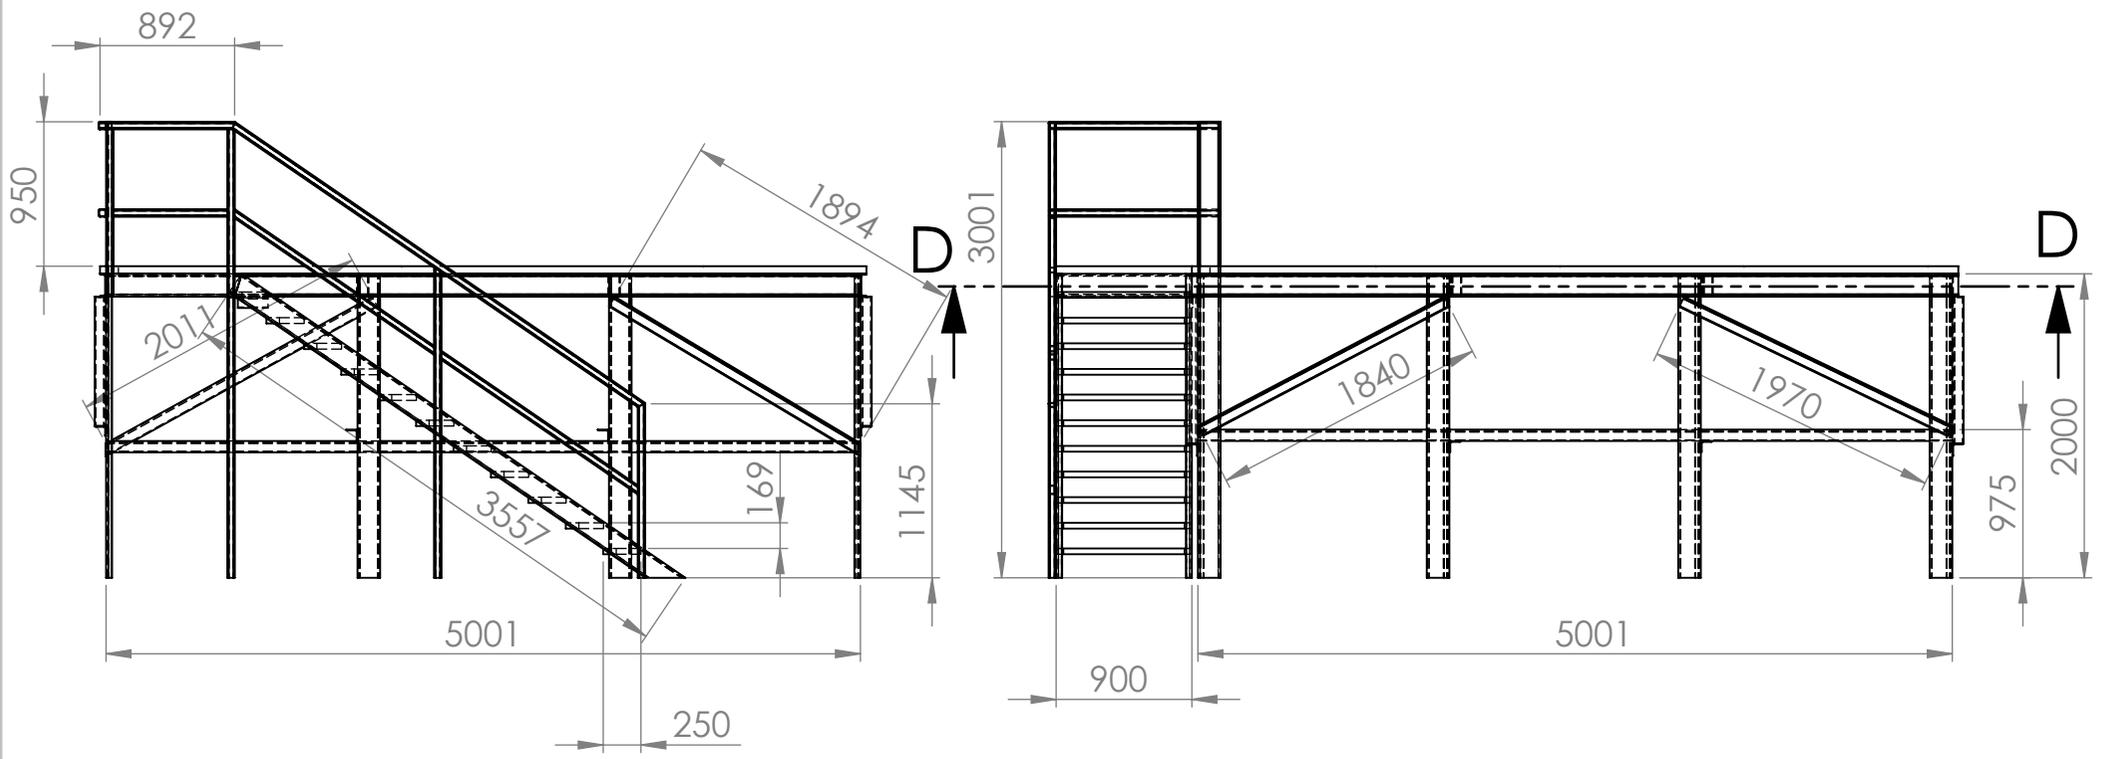

PRFV SA

Fecha 13/06/2019

SECCIÓN D-D
ESCALA 1 : 30

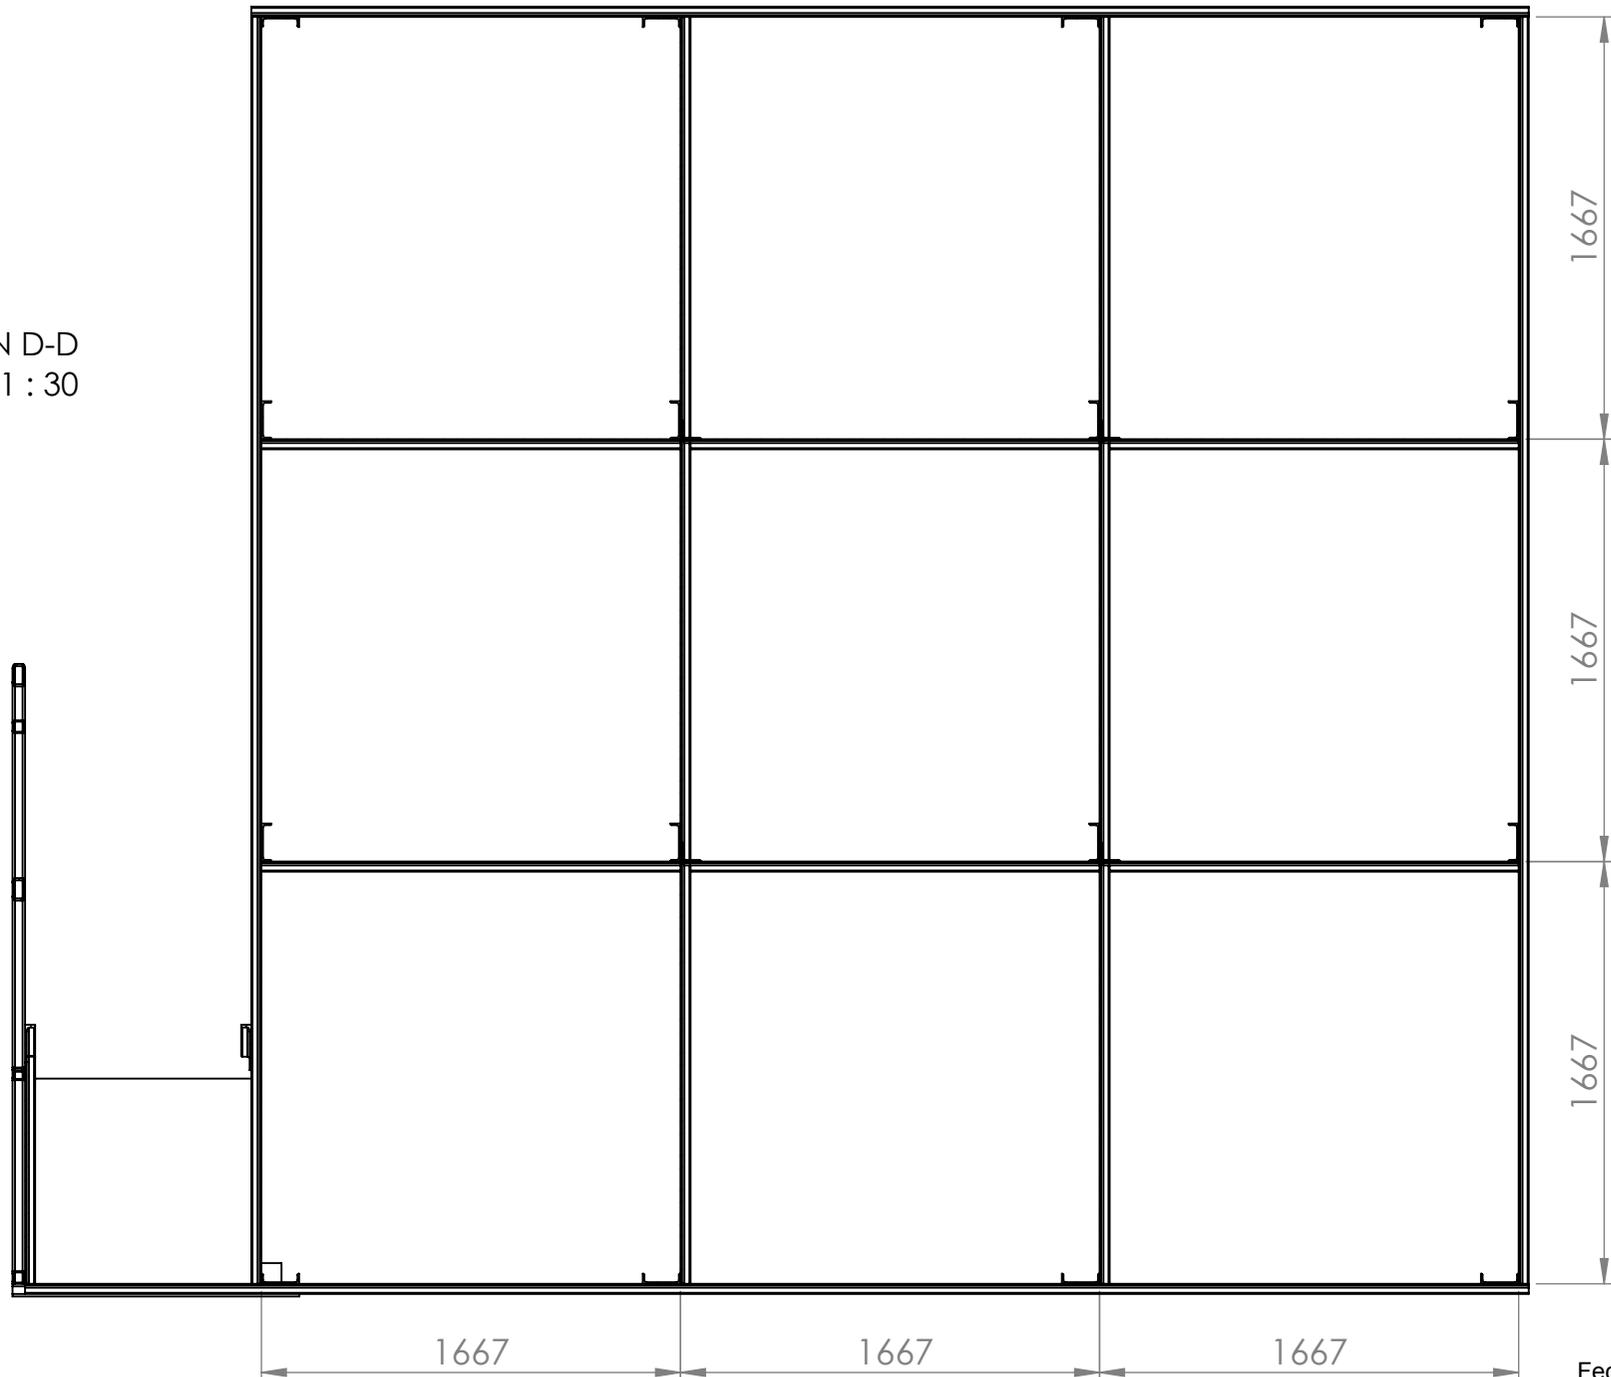

PRFV SA

Fecha 13/06/2019

